


DESTIN TOWNHOMES

A 10-UNIT TOWNHOME DEVELOPMENT IN DESTIN, FLORIDA, BEING A RE-SUBDIVISION OF LOTS 4 & 5, SKEETER SUBDIVISION, PB 6, PG 10, OKALOOSA COUNTY, FLORIDA.

Destin Townhomes PB 7-86

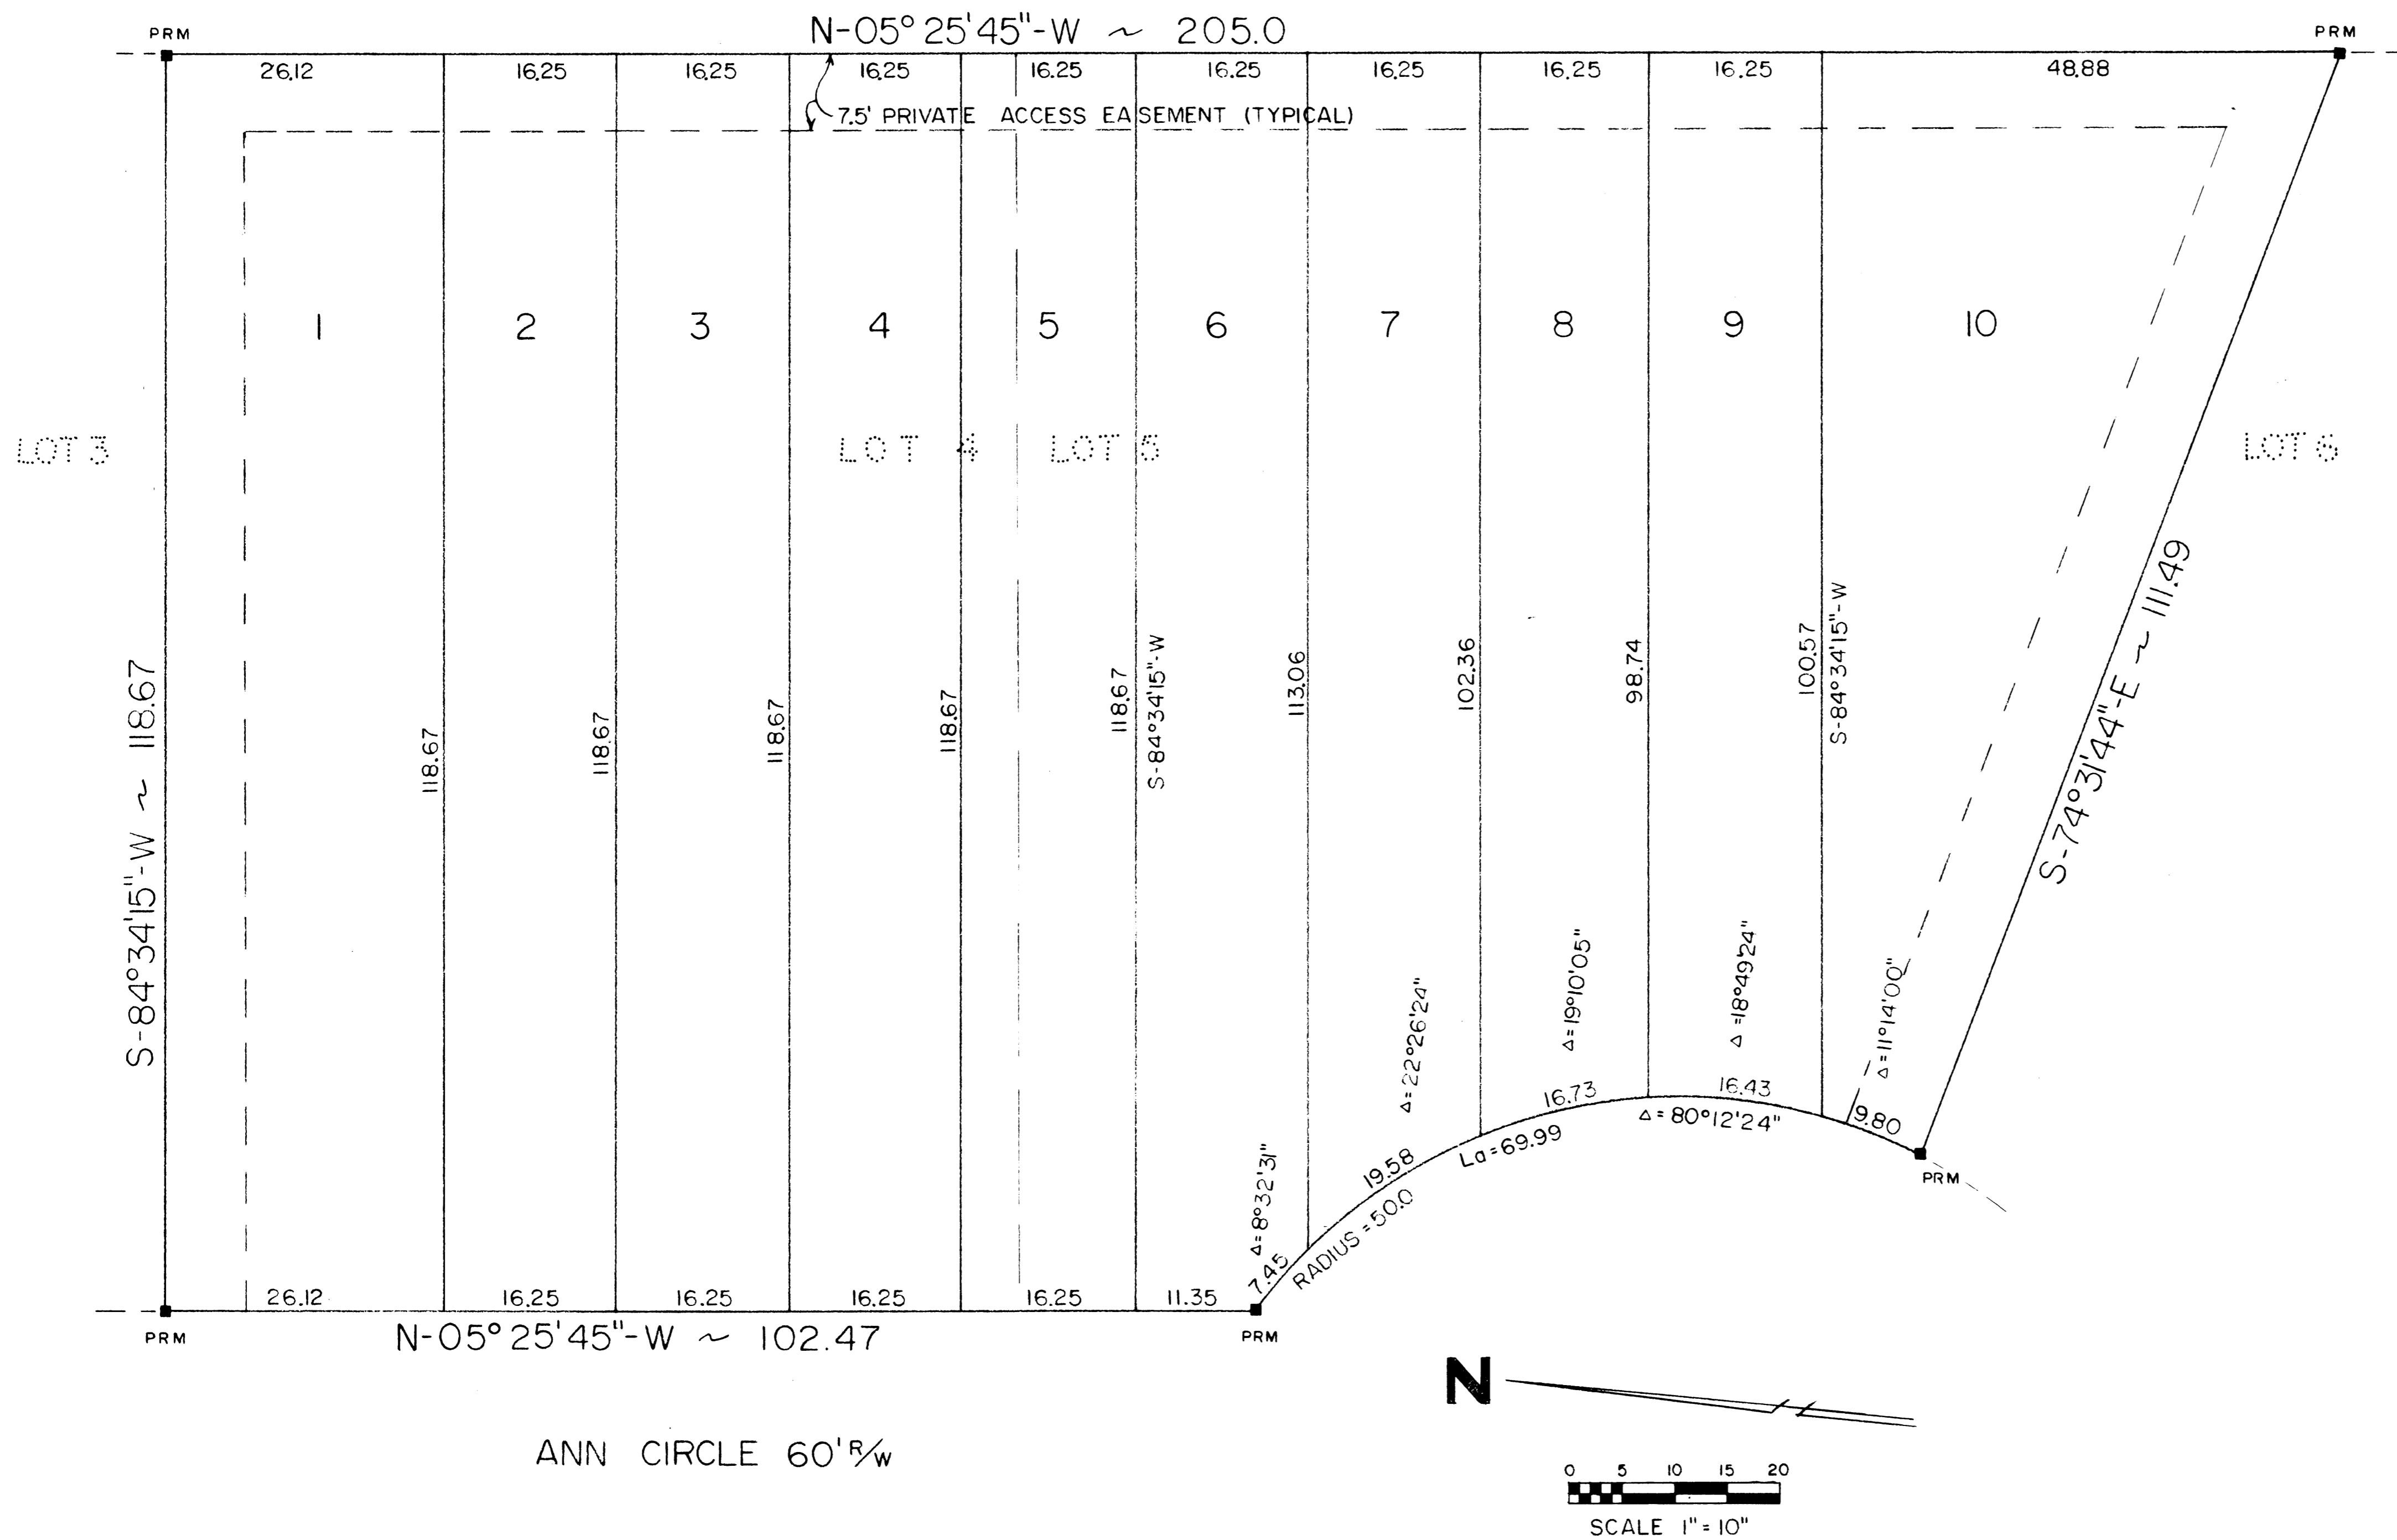

DESCRIPTION

LOTS 4 AND 5, SKEETER SUBDIVISION, ACCORDING TO PLAT RECORDED PLAT BOOK 6, PAGE 10, PUBLIC RECORDS OKALOOSA COUNTY, FLORIDA.

PREPARED BY
PANHANDLE ASSOCIATES INC.
 PO BOX 3157, FT WALTON BEACH, FLORIDA
 JULY, 1983 32548

ADOPTION

THIS SUBDIVISION, TO BE KNOWN AS DESTIN TOWNHOMES, AND AS DESCRIBED HERON HAS BEEN MADE WITH THE FREE CONSENT AND IN ACCORDANCE WITH THE DESIRES OF THE OWNERS DUDLEY ROGERS, EILEEN A. GUIN, AND JOE A. ALLENDER JR..

SIGNED: Dudley Rogers DUDLEY ROGERS
Eileen A. Guin EILEEN A. GUIN
Joe A. Allender Jr. JOE A. ALLENDER JR.
Mr. O. Seiling WITNESS
Clara Davis WITNESS
Marta Singletary WITNESS

ACKNOWLEDGMENT

STATE OF FLORIDA, COUNTY OF OKALOOSA
 BEFORE THE SUBSCRIBER PERSONALLY APPEARED DUDLEY ROGERS, EILEEN A. GUIN, JOE A. ALLENDER JR. KNOWN BY ME TO BE THE INDIVIDUALS DESCRIBED IN THE ABOVE ADOPTION AND ACKNOWLEDGED THEY EXECUTED SAME FOR THE USES AND PURPOSES HEREIN SET FORTH.

Marta Singletary
 NOTARY PUBLIC, STATE OF FLORIDA
 MY COMMISSION EXPIRES: 11/14/84

MORTGAGEES APPROVAL

THE FIRST NATIONAL BANK OF DESTIN AS HOLDER OF A MORTGAGE, LIEN, OR OTHER ENCUMBRANCE UPON THE HERON DESCRIBED PROPERTY DOES HEREBY CONSENT TO THE PLATING OF SAID PROPERTY FOR THE USES AND PURPOSES HERON SET FORTH.

SIGNED: First National Bank of Destin
W. Glenn Kilpatrick PRESIDENT
Paul J. Hill ATTEST

IN WITNESS WHEREOF I HAVE HERETO SET MY HAND AND SEAL THIS 10th DAY OF August 1983.

Paul J. Hill
 NOTARY PUBLIC, STATE OF FLORIDA
 MY COMMISSION EXPIRES: 10-2-83

TITLE OPINION

IT IS THE OPINION OF THE UNDERSIGNED ATTORNEY-AT-LAW, LICENSED IN FLORIDA, THAT TITLE TO LAND DESCRIBED HERON IS IN THE NAME OF THE ADOPTORS AS SHOWN HERON AND THAT THERE ARE NO UNSATISFIED MORTGAGES EXCEPT AS SHOWN.

COUNTY COMMISSIONERS APPROVAL

THIS CERTIFIES THAT THIS PLAT WAS PRESENTED TO THE BOARD OF COUNTY COMMISSIONERS OF OKALOOSA COUNTY, FLORIDA AND APPROVED BY THEM ON THE 26th DAY OF July 1983.

Burt Packard
Shirley R. Ransom Hugh P. Adams

PLANNING COMMISSIONS APPROVAL

THIS CERTIFIES THAT THIS PLAT WAS PRESENTED TO THE PLANNING COMMISSION OF OKALOOSA COUNTY, FLORIDA AND APPROVED BY THEM ON THE 14 DAY OF July 1983.

COUNTY ENGINEERS CERTIFICATE

THIS CERTIFIES THAT THIS PLAT WAS PRESENTED TO THE COUNTY ENGINEER OF OKALOOSA COUNTY, FLORIDA, AND APPROVED BY HIM ON THE 5 DAY OF July 1983.

COUNTY CLERKS CERTIFICATE

I, NEWMAN C. BRACKIN, CLERK OF THE CIRCUIT COURT OF OKALOOSA COUNTY, FLORIDA, CERTIFY THAT THIS PLAT COMPLIES WITH ALL THE REQUIREMENTS OF THE PLAT ACT (CHAPTER 177 OF THE FLORIDA STATUTES) AND THAT THE SAME WAS FILED FOR RECORD ON THE 17th DAY OF August 1983, AND FILED IN PLAT BOOK 7 PAGE 86 OF SAID COUNTY.

SURVEYORS CERTIFICATE

I HEREBY CERTIFY THAT THIS PLAT IS A TRUE AND CORRECT REPRESENTATION OF THE LANDS SURVEYED, THAT THE SURVEY WAS MADE UNDER MY RESPONSIBLE DIRECTION AND SUPERVISION, THAT PERMANENT REFERENCE MONUMENTS (P.R.M.) HAVE BEEN PLACED AS SHOWN, AND THAT THE SURVEY DATA COMPLIES WITH ALL THE REQUIREMENTS OF CHAPTER 177 OF THE FLORIDA STATUTES.

Newman C. Brackin by: Don W. Hammond, Jr.

Edward E. Rice 7/1/83
 REG. FLORIDA SURVEYOR NO. 3420