
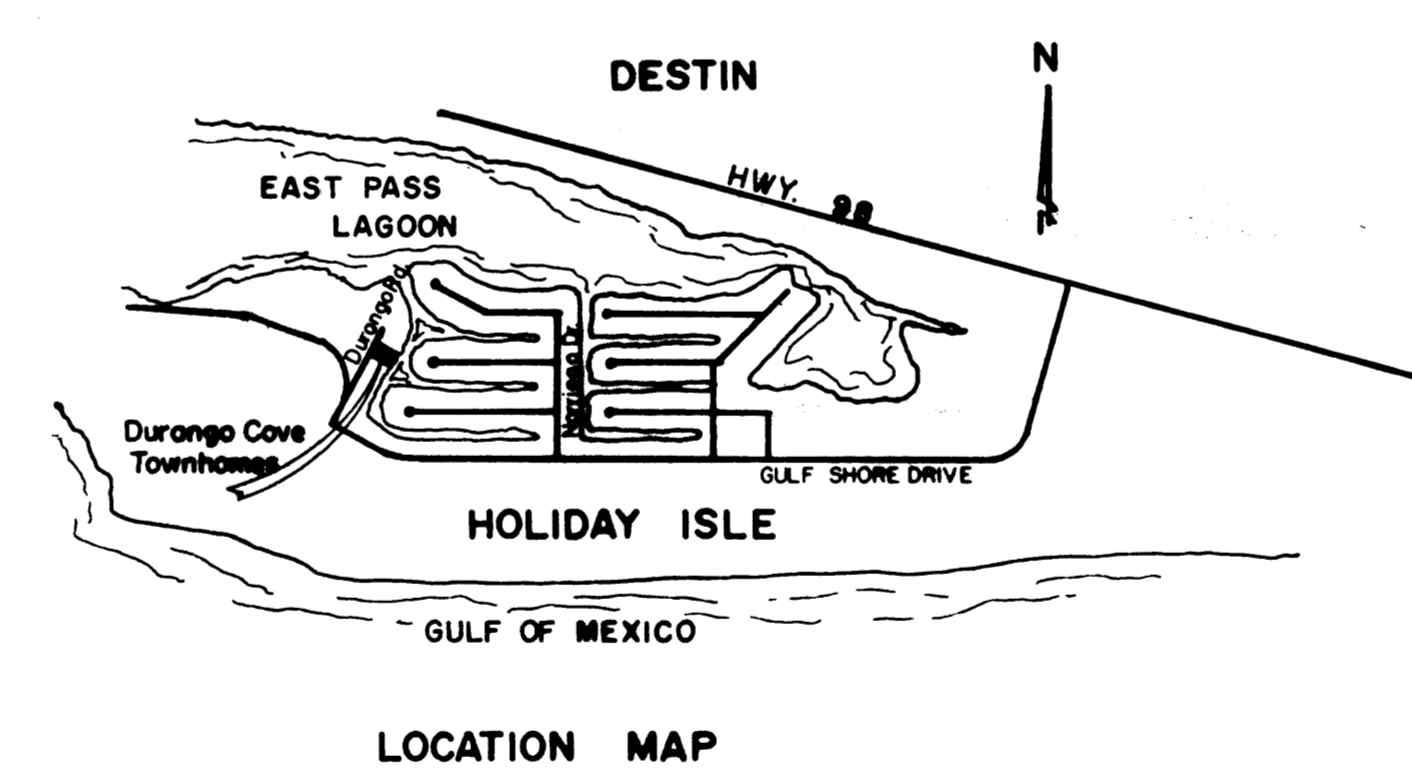
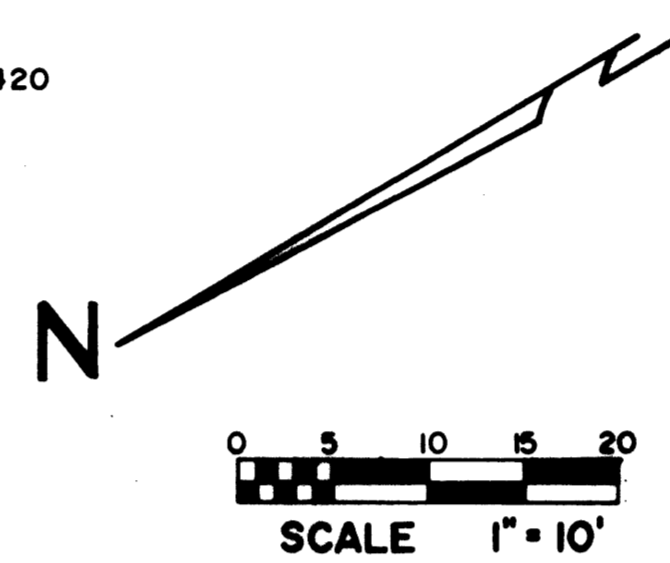


DURANGO COVE TOWNHOMES

A 3-UNIT TOWNHOME DEVELOPMENT BEING A RE-SUBDIVISION OF LOT 123, BLOCK F, HOLIDAY ISLE RESIDENTIAL SECTION NO. 5 AS RECORDED IN PB. 4, PG. 39, OKALOOSA COUNTY, FLORIDA

DURANGO COVE TOWNHOMES PB 7-58

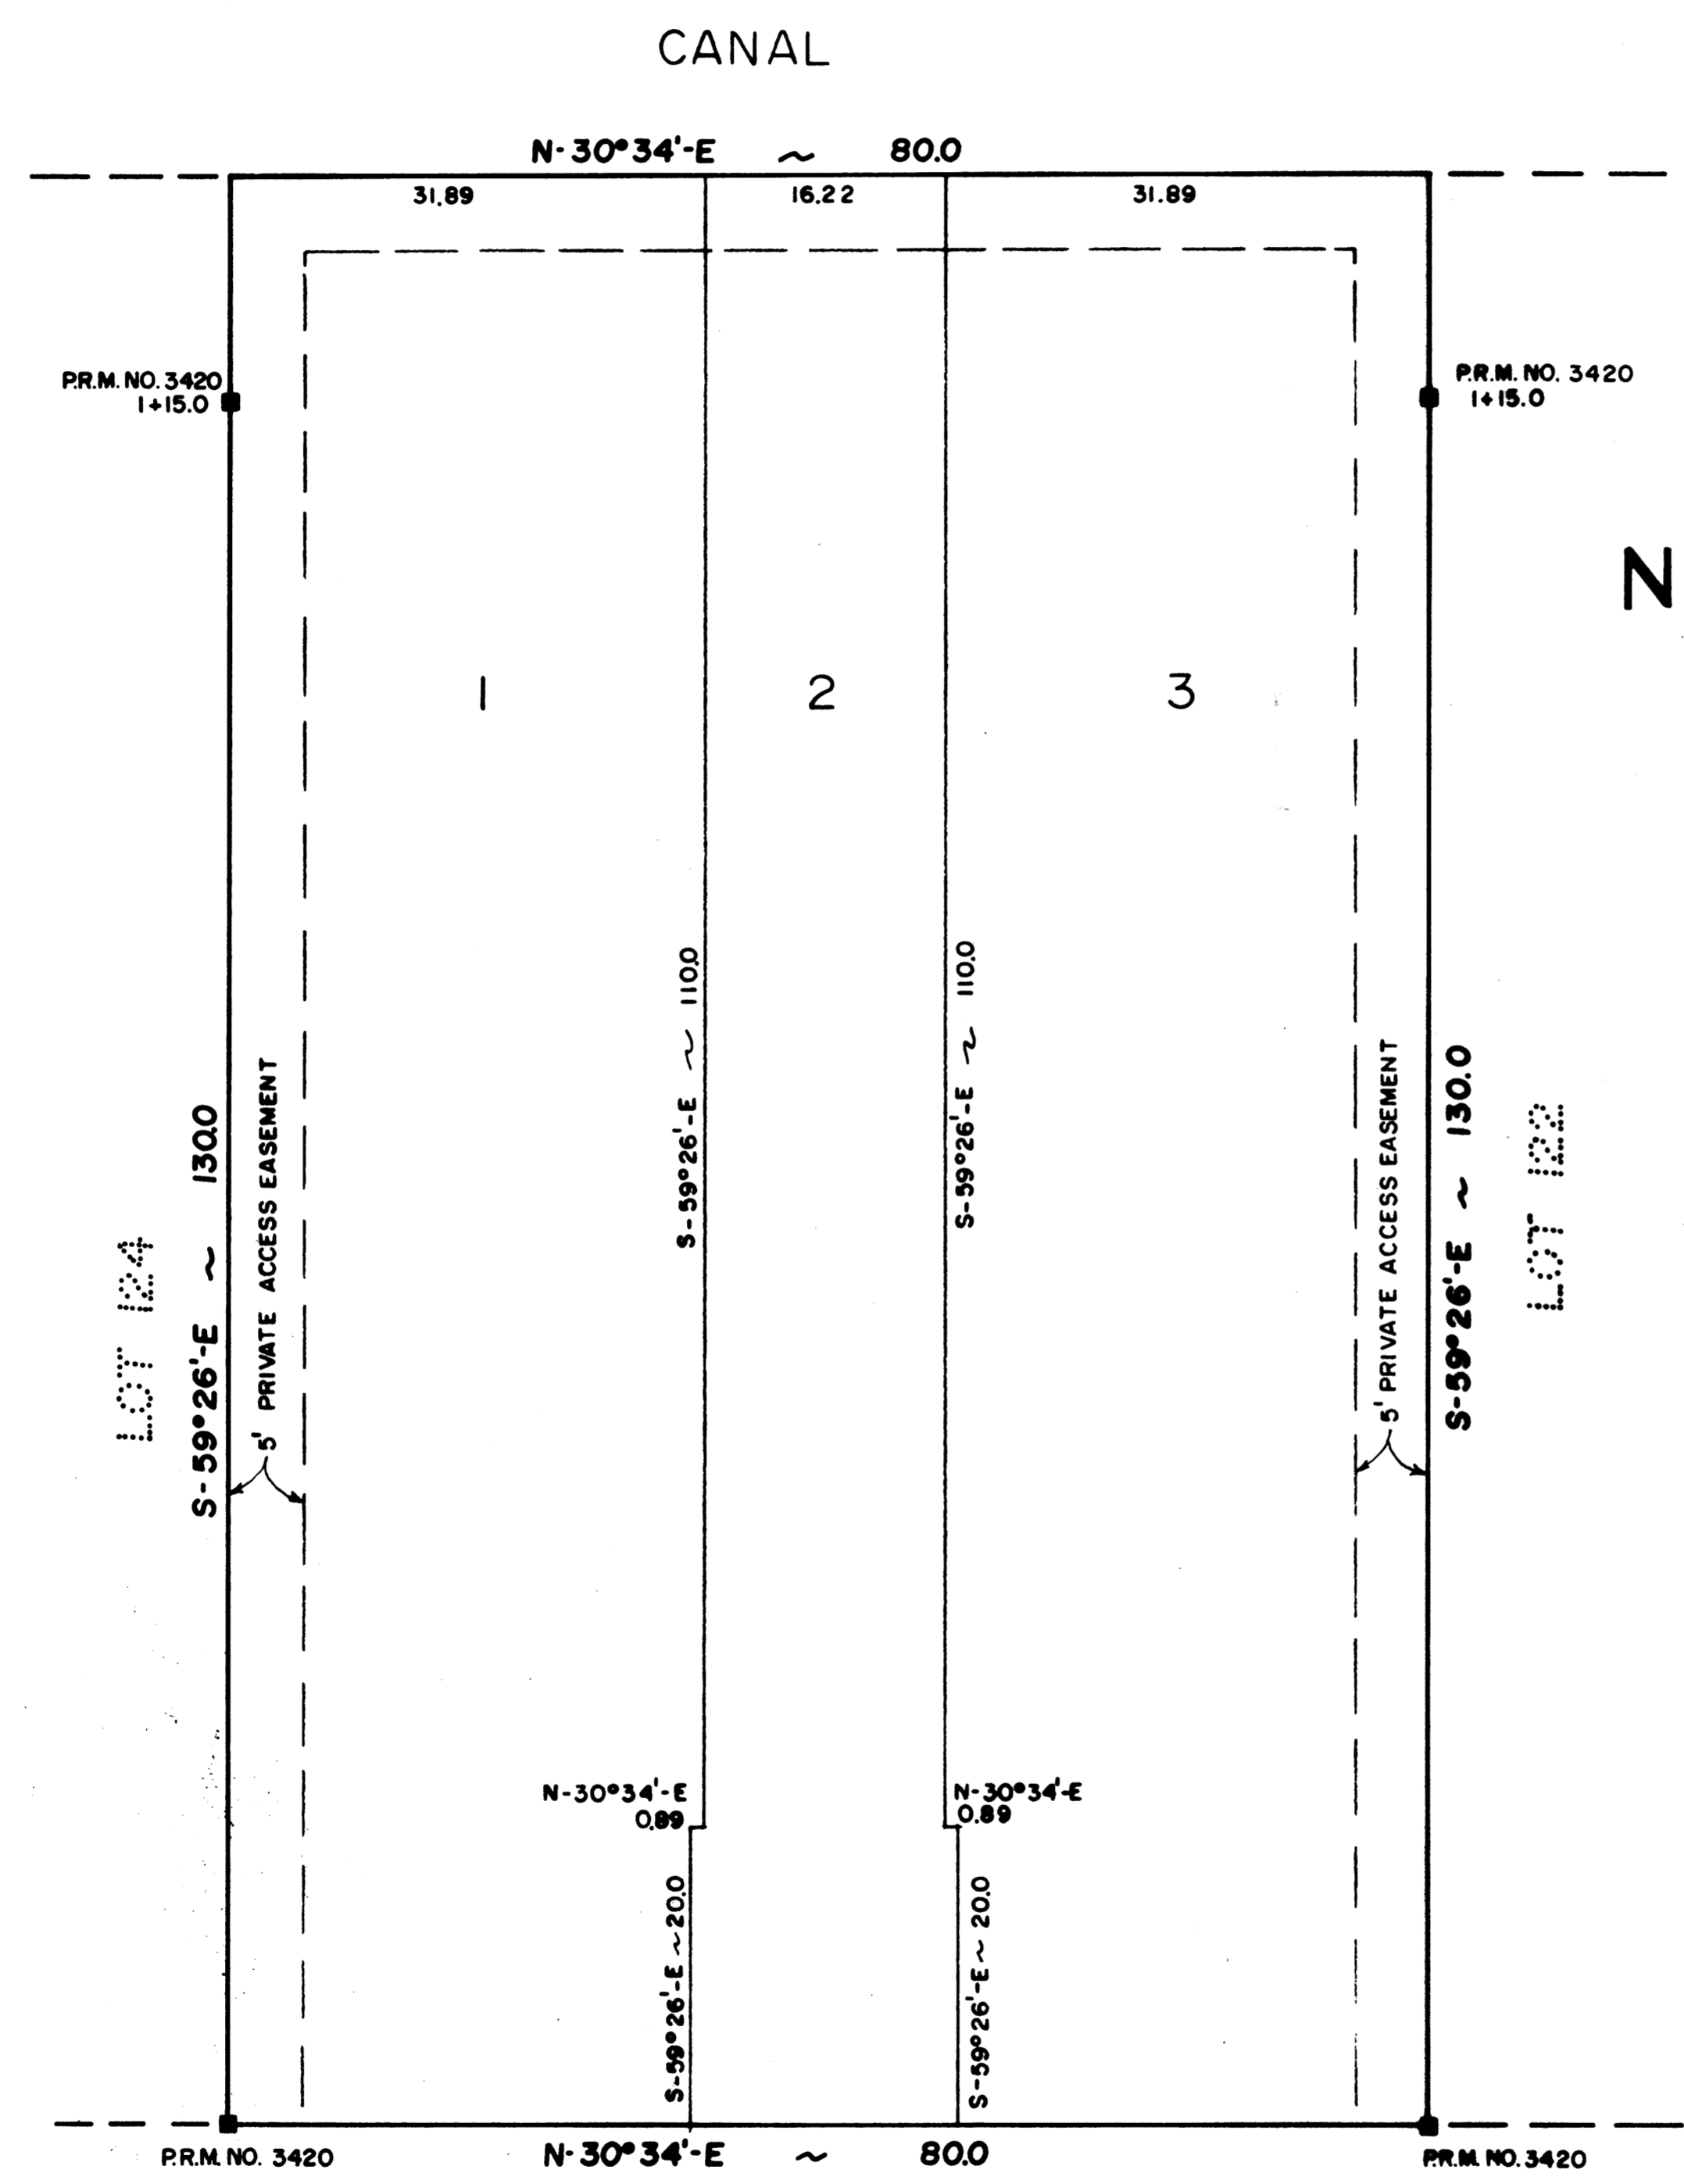

DESCRIPTION
 LOT 123, BLOCK F, HOLIDAY ISLE RESIDENTIAL SECTION NO. 5 AS RECORDED IN PLAT BOOK 4, PAGE 39, OKALOOSA COUNTY, FLORIDA.

ADOPTION
 THIS SUBDIVISION, TO BE KNOWN AS DURANGO COVE TOWNHOMES AND AS DESCRIBED HEREON HAS BEEN MADE WITH THE FREE CONSENT OF AND IN ACCORDANCE WITH THE DESIRES OF THE OWNERS, SANSOM BUILDERS INC., A FLORIDA CORPORATION, AND JOHN A. ALLEN & WIFE, RUTH P. ALLEN.
 SIGNED: SANSOM BUILDERS INC.
Charles B. Sansom
 BY: CHARLES B. SANSOM
 SIGNED: JOHN A. ALLEN & RUTH P. ALLEN
John A. Allen *Ruth P. Allen*
 JOHN A. ALLEN RUTH P. ALLEN

ACKNOWLEDGMENT
 STATE OF FLORIDA, COUNTY OF OKALOOSA
 BEFORE THE SUBSCRIBER PERSONALLY APPEARED CHARLES B. SANSOM, KNOWN BY ME TO BE THE INDIVIDUAL DESCRIBED IN AND WHO EXECUTED THE ABOVE ADOPTION, AND ACKNOWLEDGED HE EXECUTED SAME FOR THE USES AND PURPOSES HEREIN SET FORTH.
Laura S. Wright
 NOTARY PUBLIC, STATE OF FLORIDA
 MY COMMISSION EXPIRES: NOVEMBER 1984

ACKNOWLEDGMENT
 STATE OF ILLINOIS, COUNTY OF McLEAN
 BEFORE THE SUBSCRIBER PERSONALLY APPEARED JOHN A. ALLEN & WIFE, RUTH P. ALLEN, KNOWN BY ME TO BE THE INDIVIDUALS DESCRIBED IN AND WHO EXECUTED THE ABOVE ADOPTION, AND ACKNOWLEDGED THEY EXECUTED SAME FOR THE USES AND PURPOSES HEREIN SET FORTH.
Dorene Woodruff
 NOTARY PUBLIC, STATE OF ILLINOIS
 MY COMMISSION EXPIRES: October 14, 1984

CERTIFICATE OF TITLE
 THE UNDERSIGNED TITLE COMPANY, LICENSED IN FLORIDA, CERTIFIES THAT APPARENT RECORD TITLE TO THE LAND AS DESCRIBED AND SHOWN ON THIS PLAT IS IN THE NAME OF THE PERSONS EXECUTING THE ADOPTION AS SHOWN HEREON AND THAT THERE ARE NO UNSATISFIED MORTGAGES EXCEPT AS SHOWN.
 BY: *James R. Howell*
 FORT WALTON ABSTRACT & TITLE CO.

COUNTY CLERKS CERTIFICATE
 I, NEWMAN C. BRACKIN, CLERK OF THE CIRCUIT COURT, HEREBY CERTIFY THAT THIS PLAT COMPLIES WITH ALL THE REQUIREMENTS OF THE PLAT ACT, CHAPTER 177 OF THE FLORIDA STATUTES, AND THAT THE SAME WAS FILED FOR RECORD ON THE 22nd DAY OF April, 1983, AND FILED IN PLAT BOOK 7, AT PAGE 58.
Newman C. Brackin by *Dr. W. Howard*
 CLERK OF THE CIRCUIT COURT

COUNTY COMMISSIONERS APPROVAL
 THIS CERTIFIES THAT THIS PLAT WAS PRESENTED TO THE BOARD OF COUNTY COMMISSIONERS OF OKALOOSA COUNTY, FLORIDA, AND APPROVED BY THEM ON THE 22nd DAY OF March 1983.
Walter J. ... *...*
 MEMBER MEMBER MEMBER MEMBER
B. W. ...
 CHAIRMAN

PLANNING COMMISSIONS APPROVAL
 THIS CERTIFIES THAT THIS PLAT WAS PRESENTED TO THE PLANNING COMMISSION OF OKALOOSA COUNTY, FLORIDA, AND APPROVED BY THEM FOR RECORD ON THE 10 DAY OF March 1983.

COUNTY ENGINEERS CERTIFICATE
 THIS CERTIFIES THAT THIS PLAT WAS PRESENTED TO THE COUNTY ENGINEER OF OKALOOSA COUNTY, FLORIDA, AND APPROVED BY HIM ON THE 24 DAY OF FEBRUARY 1983.
W. H. Heinrich
 COUNTY ENGINEER

SURVEYORS CERTIFICATE
 I HEREBY CERTIFY THAT THIS PLAT IS A TRUE AND CORRECT REPRESENTATION OF THE LANDS SURVEYED, THAT THE SURVEY WAS MADE UNDER MY RESPONSIBLE DIRECTION AND SUPERVISION, THAT PERMANENT REFERENCE MONUMENTS, (P.R.M.) HAVE BEEN PLACED AS SHOWN, AND THAT THE SURVEY DATA COMPLIES WITH ALL THE REQUIREMENTS OF CHAPTER 177 OF THE FLORIDA STATUTES.

PREPARED BY
 PANHANDLE ASSOCIATES INC.
 P.O. BOX 3157 FT. WALTON BEACH, FLORIDA 32548
 FEB. 1983

Edward E. Rice 2/14/83
 REG. FLORIDA SURVEYOR
 NO. 3420